



Water Distribution System

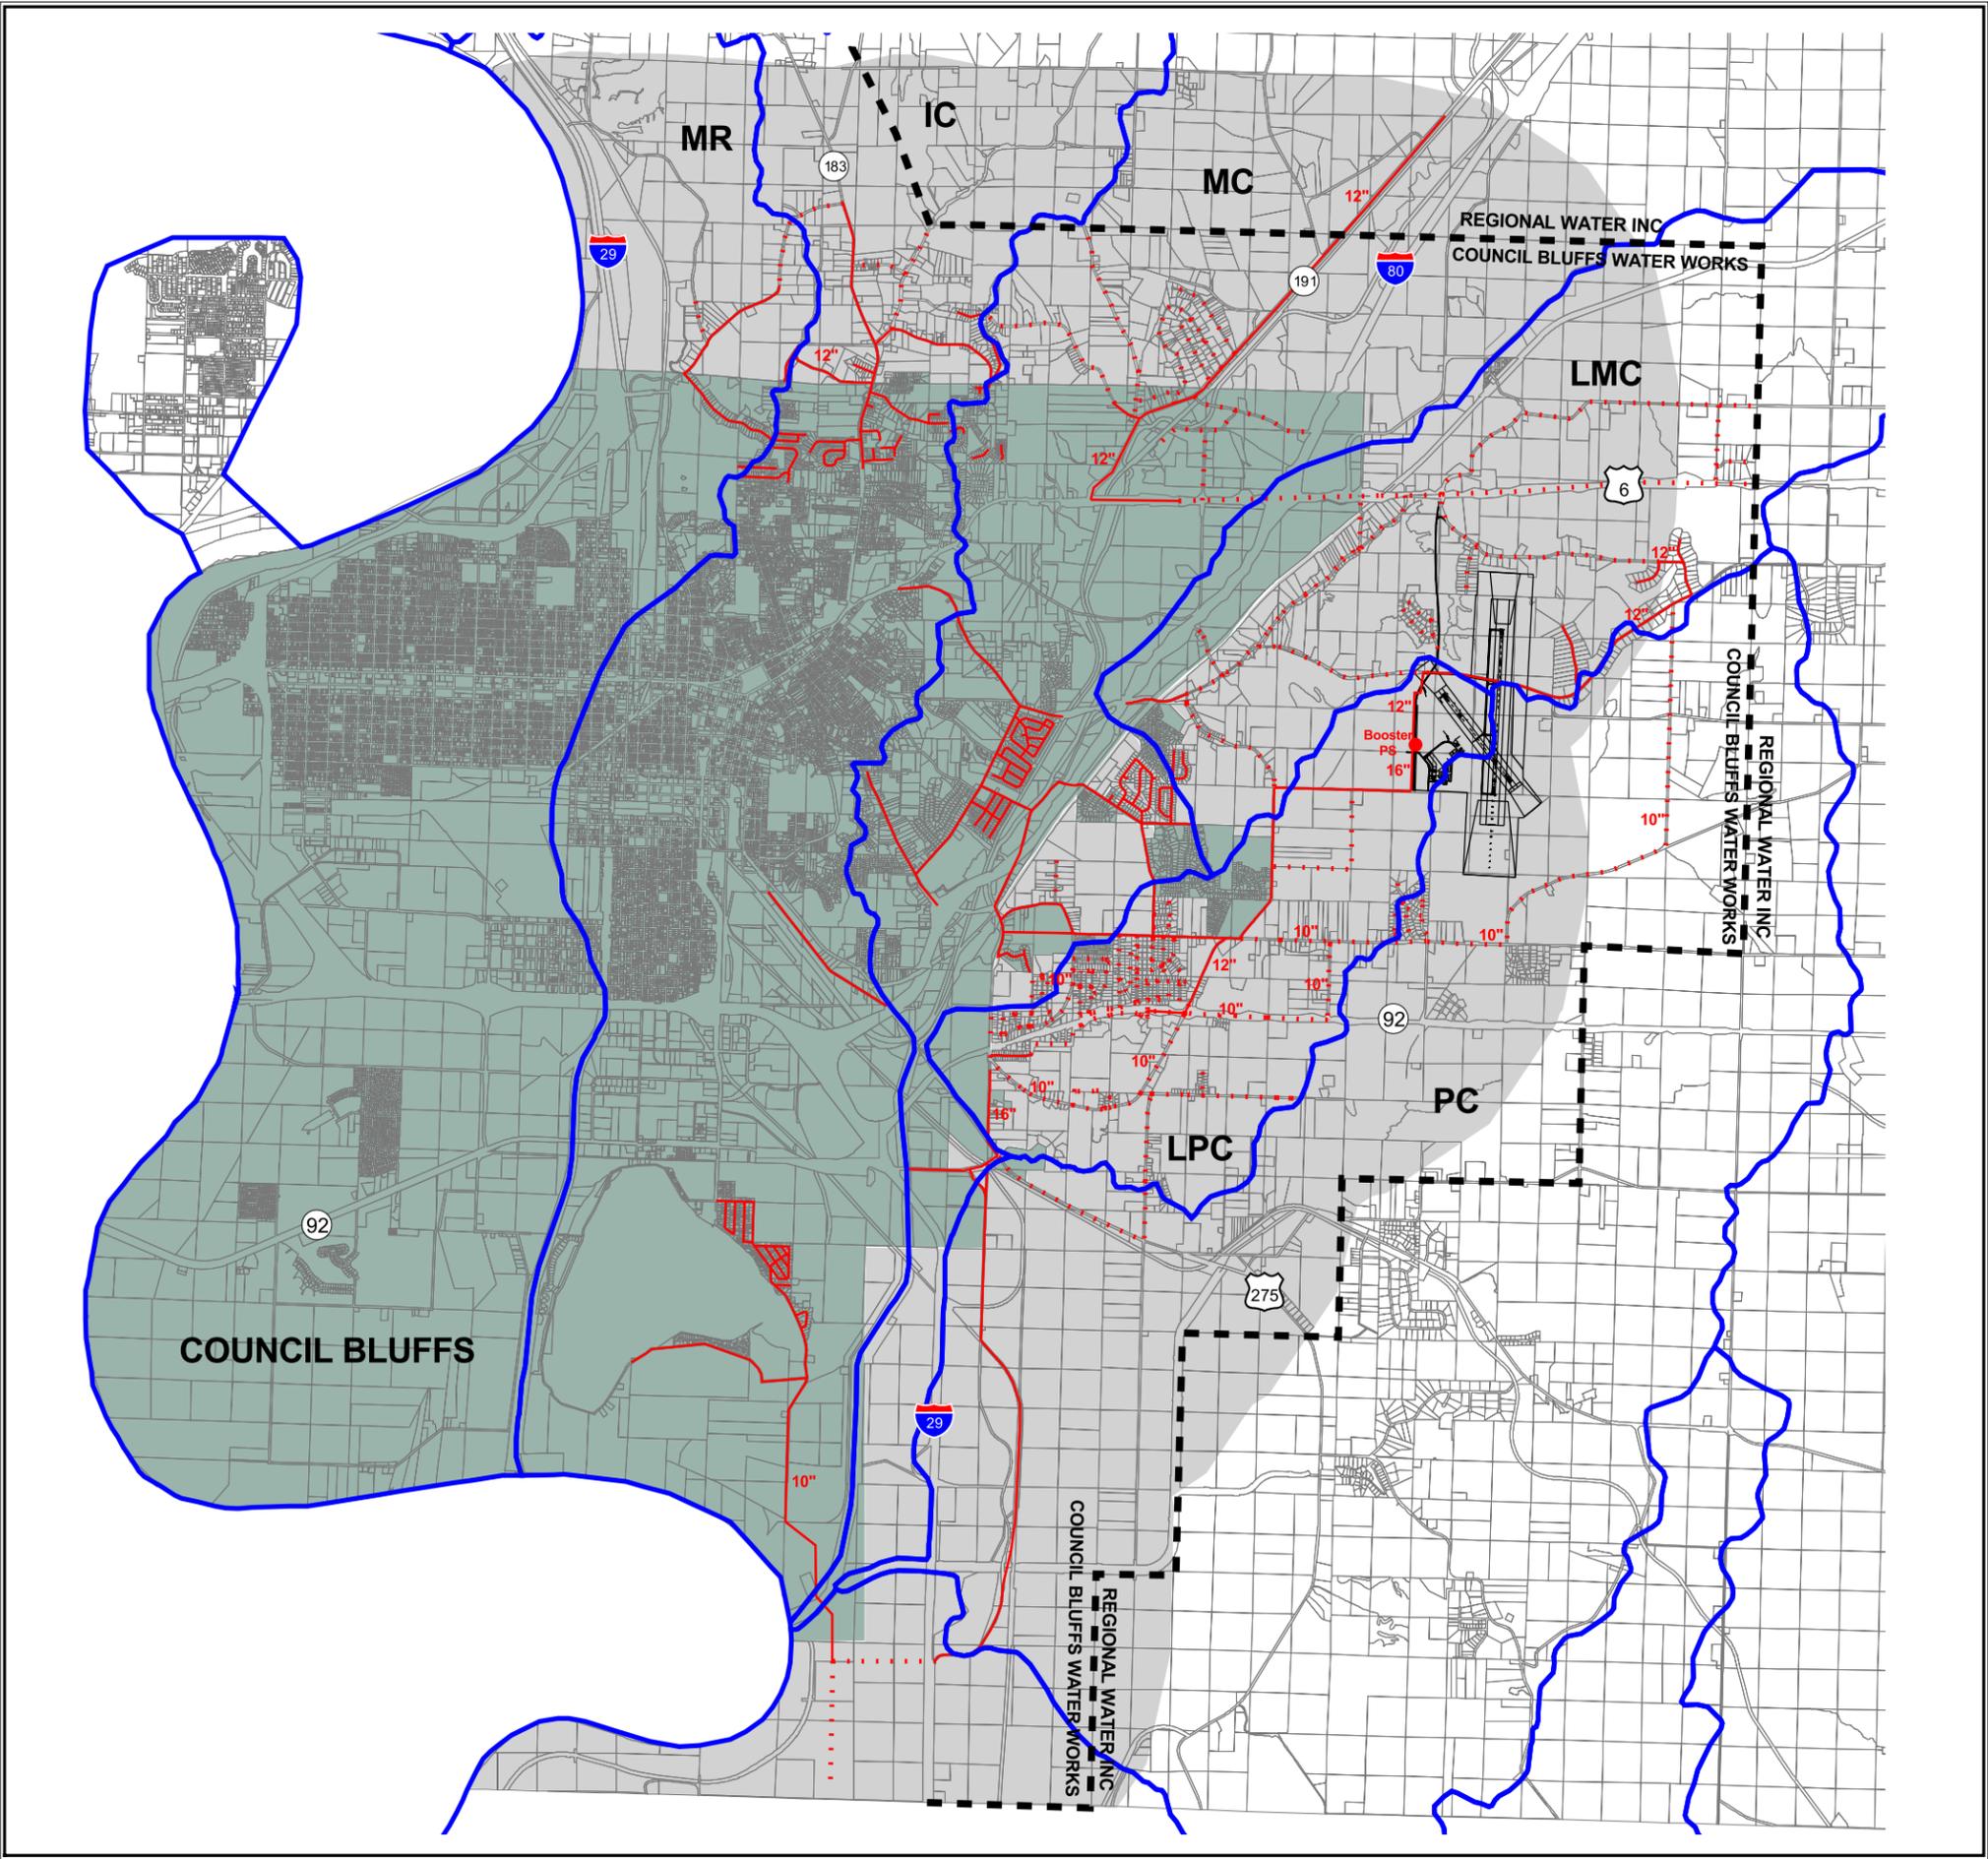

LEGEND

- Service Area Delineation Line
- Booster Pump Station
- Drainage Basins
- Ultimate Pipe
- Existing Pipe
- Proposed Airport Development
- Property Lines
- Corporate Limits
- Council Bluffs 2-Mile Limit

Note:
Water Main is 8" unless otherwise noted.

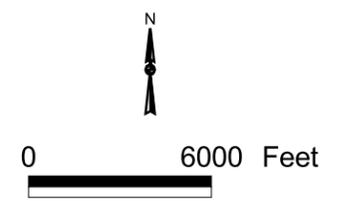

Drainage Basins

- MR Missouri River basin
- IC Indian Creek basin
- MC Mosquito Creek basin
- LMC Little Mosquito Creek basin
- LPC Little Pony Creek basin
- PC Pony Creek basin